



Responsibility is not accepted for errors made by others in scaling from this drawing.
All construction information should be taken from figured dimensions only.

0mm 50mm 100mm

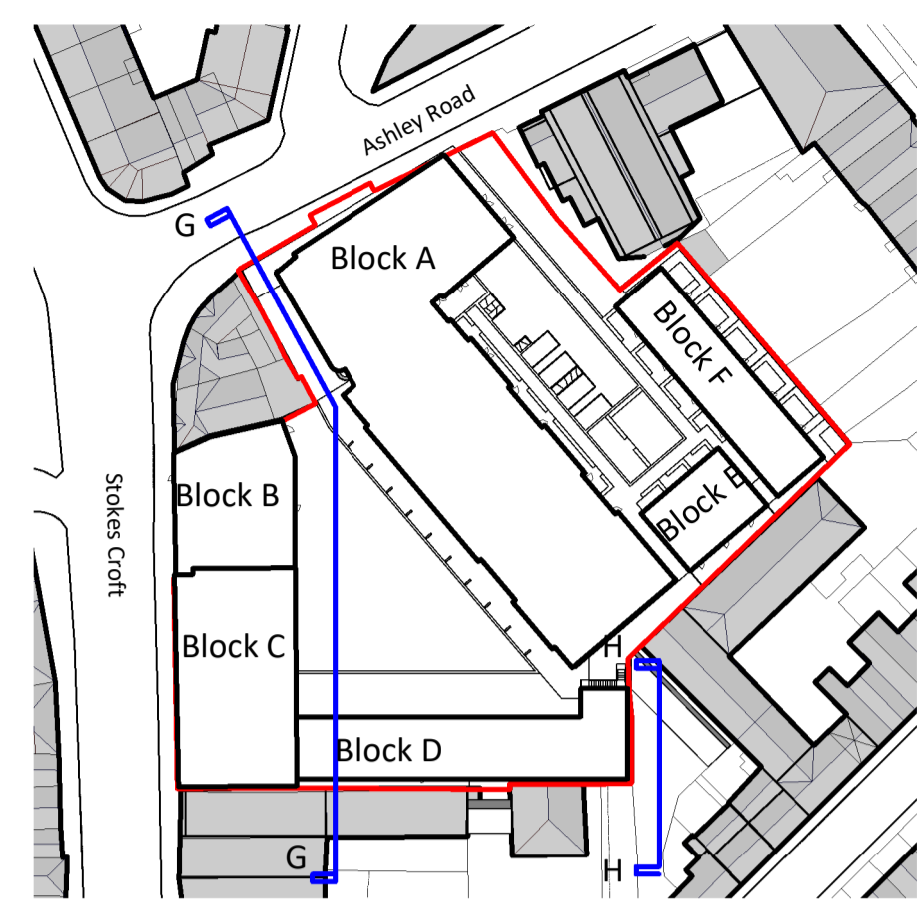

1 Sectional Elevation GG
1:200

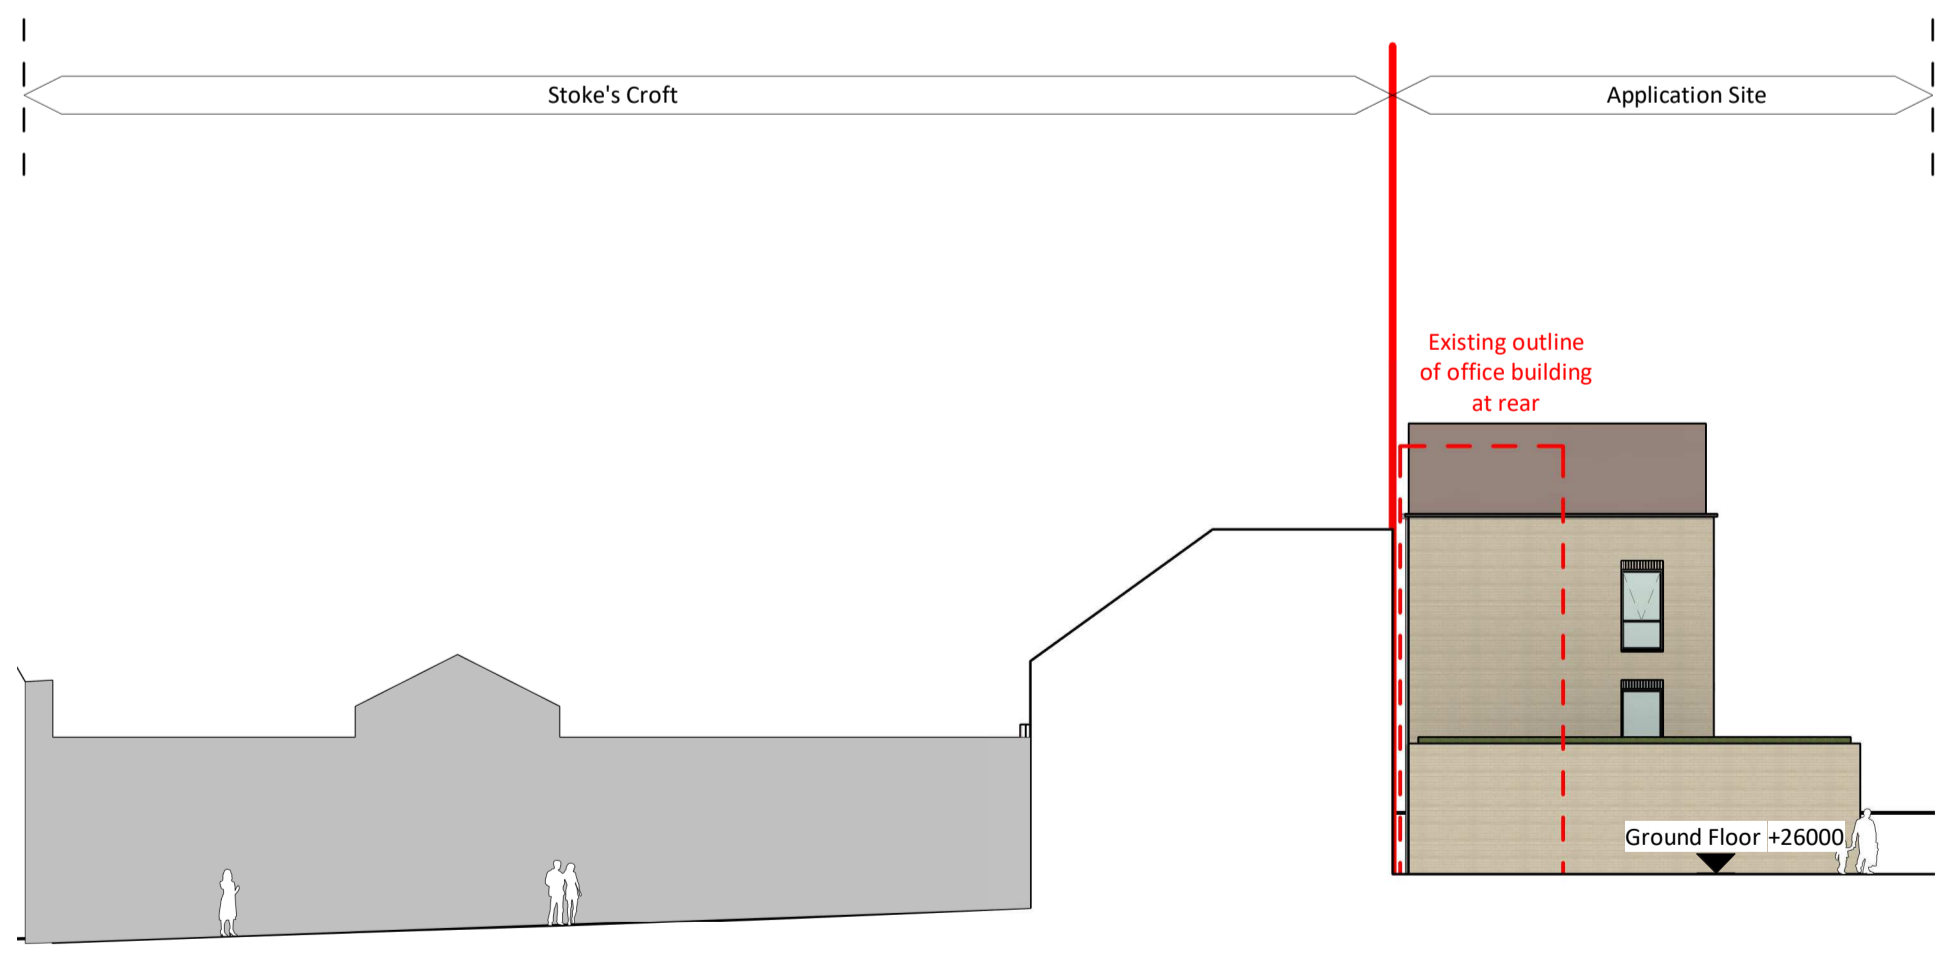

2 Sectional Elevation HH
1:200

PL	PL01	19/10/2018	First Issue
STATUS	REV	DATE	DESCRIPTION
CLIENT	PG Carriageworks LLP		
REVISOR	RR		
CHECKED BY	ATM		
ORIGINATOR NO	151123		

CONSULTANT
STRIDE TREGLOWN
www.stride-treglow.com © Stride Treglow Limited 2016

PROJECT
The Carriageworks
Ashley Road, Bristol, BS1 3RU

DRAWING TITLE
Proposed Sectional Elevations GG and HH

SUITABILITY STATUS PL : PLANNING	SCALE As indicated @ A1
-------------------------------------	----------------------------

PROJECT ORIGINATOR ZONE LEVEL TYPE ROLE CLASSIFICATION NUMBER	REVISION
CAR-STL-11-ZZ-DR-A-XX-02004	PL01